
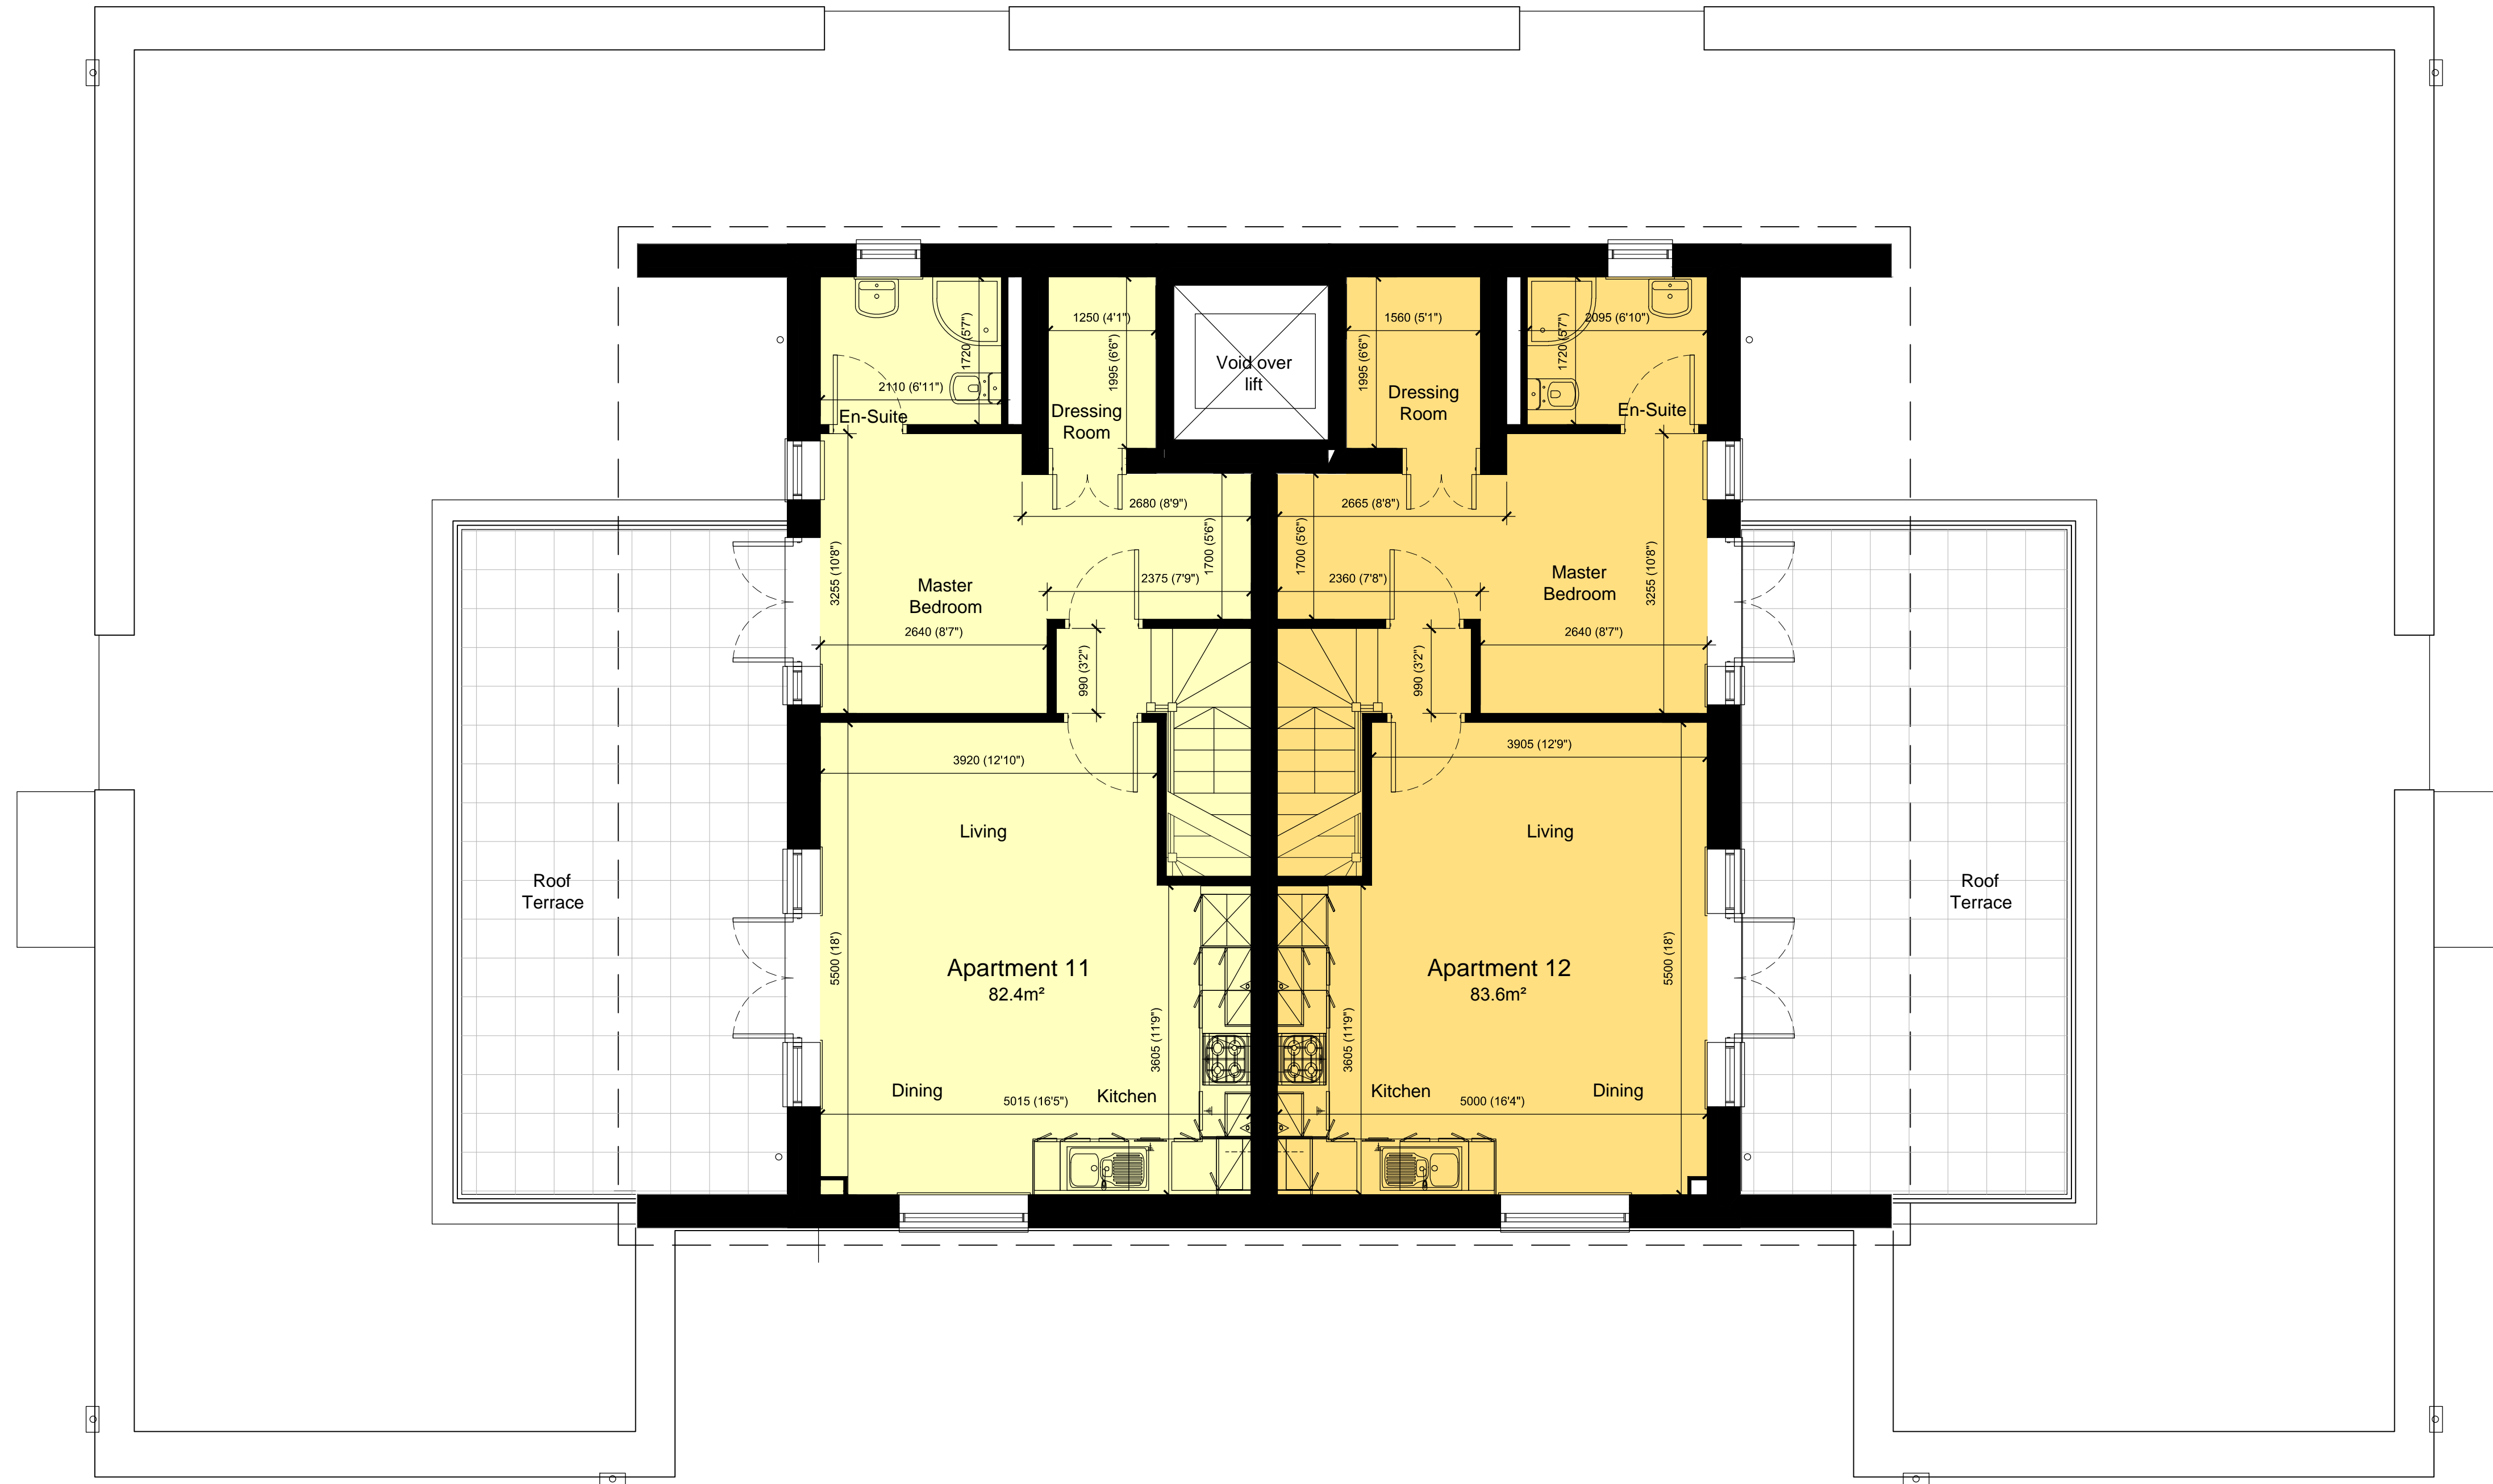
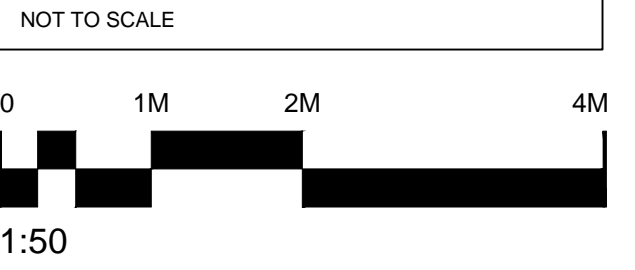


1. All boundaries, dimensions and levels are to be checked on site before construction and any discrepancies are to be reported to the Architect. 2. Do not scale from this drawing other than for planning purposes. 3. Drawings not supplied in paper format by A+G Architects Ltd may not be to the scale indicated in the size box. 4. This drawing is copyright and may not be reproduced or used for any purpose other than that intended without prior written agreement by the Architect. 5. Any parts of the drawing based on Ordnance Survey maps are executed with the sanction of the Controller of H.M. Stationery Office: Crown Copyright Reserved.

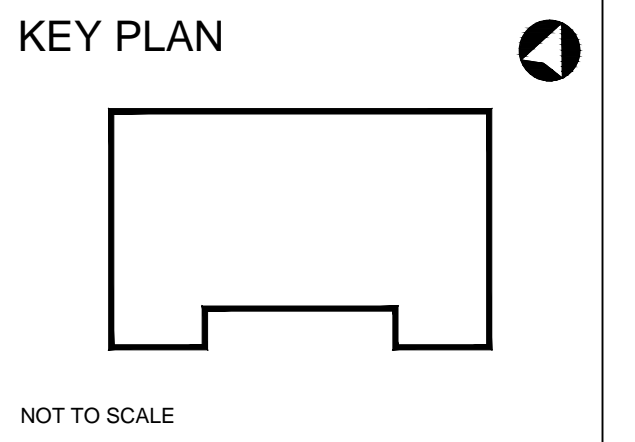

Rev	Date	Description	By	Chk

SALES PLAN

A+G architects
 LOUGHBOROUGH | OXFORD | PERTSHIRE

11 Leicester Road • Loughborough
 Leicestershire • LE11 2AE

t: 01509 212310
 f: 01509 239309
 e: email@aandgarchitects.com
 w: www.aandgarchitects.com

Client:
 Kinglerlee Homes Ltd
 Thomas House, Langford Locks,
 Kidlington, Oxford, Oxon, OX5 1HR

Project:
 Hightown House Apartment Development
 Penrose House, Hightown Gardens,
 Banbury, Oxon, OX16 9BE

Drawing title:
 Third Floor Plan

Scale(s): 1:50	Size: A1	First issue: 20.04.15	Drawn: VZ	Checked: AF
Job no: L1326	Drawing no: 513	Rev: /		